
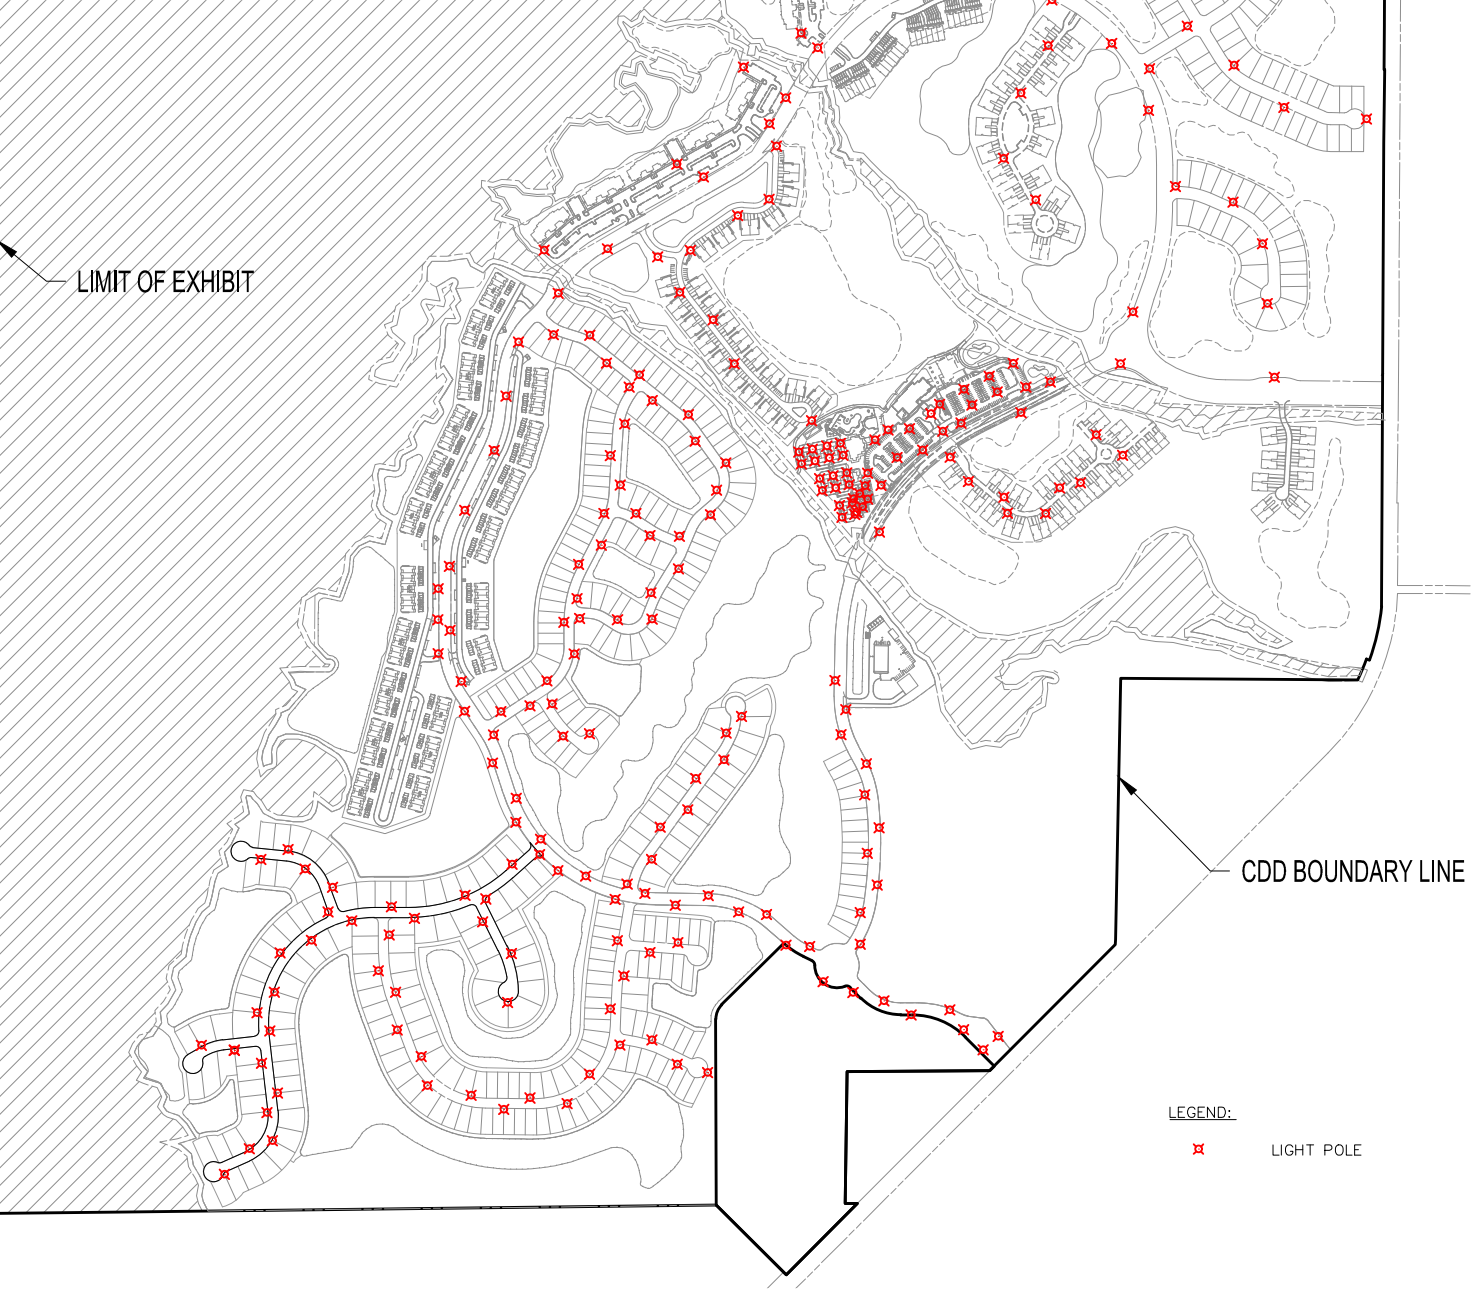


CDD BOUNDARY MAP

NOT TO SCALE

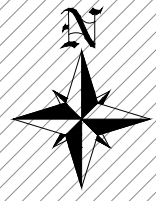

LEGEND:
 x LIGHT POLE

EXHIBIT 7



STREET LIGHTS
TERN BAY CDD
 CHARLOTTE COUNTY, FLORIDA

COMPLETION DATE:	PROJECT:	DRAFTED BY:	DESIGNED BY:	REVIEWED BY:	SHEET:
3-31-25	2292CDD	TBV	TRR		7

S:\Jobs\22xx\2292\Documents\CDD Documents\CDD Documents\2292CDD EX-07 STREET LIGHTS.dwg, 3/31/2025 4:46:42 PM, TODD VANA, ATWELL, LLC